

PROJECT INFORMATION:

ADDRESS:
EAGLE RIDGE DR.
FREELAND, WA 98249

ACCESS PERMITS:
PW18-0129
PW18-0130


PARCEL:
S8560-00-00023-0

LOT SIZE:
6,627 SQ FT

ZONE:
RURAL RESIDENTIAL

SHORELINE DESIGNATION:
NONE

SCOPE OF WORK:
CONSTRUCTION OF NEW SINGLE FAMILY RESIDENCE

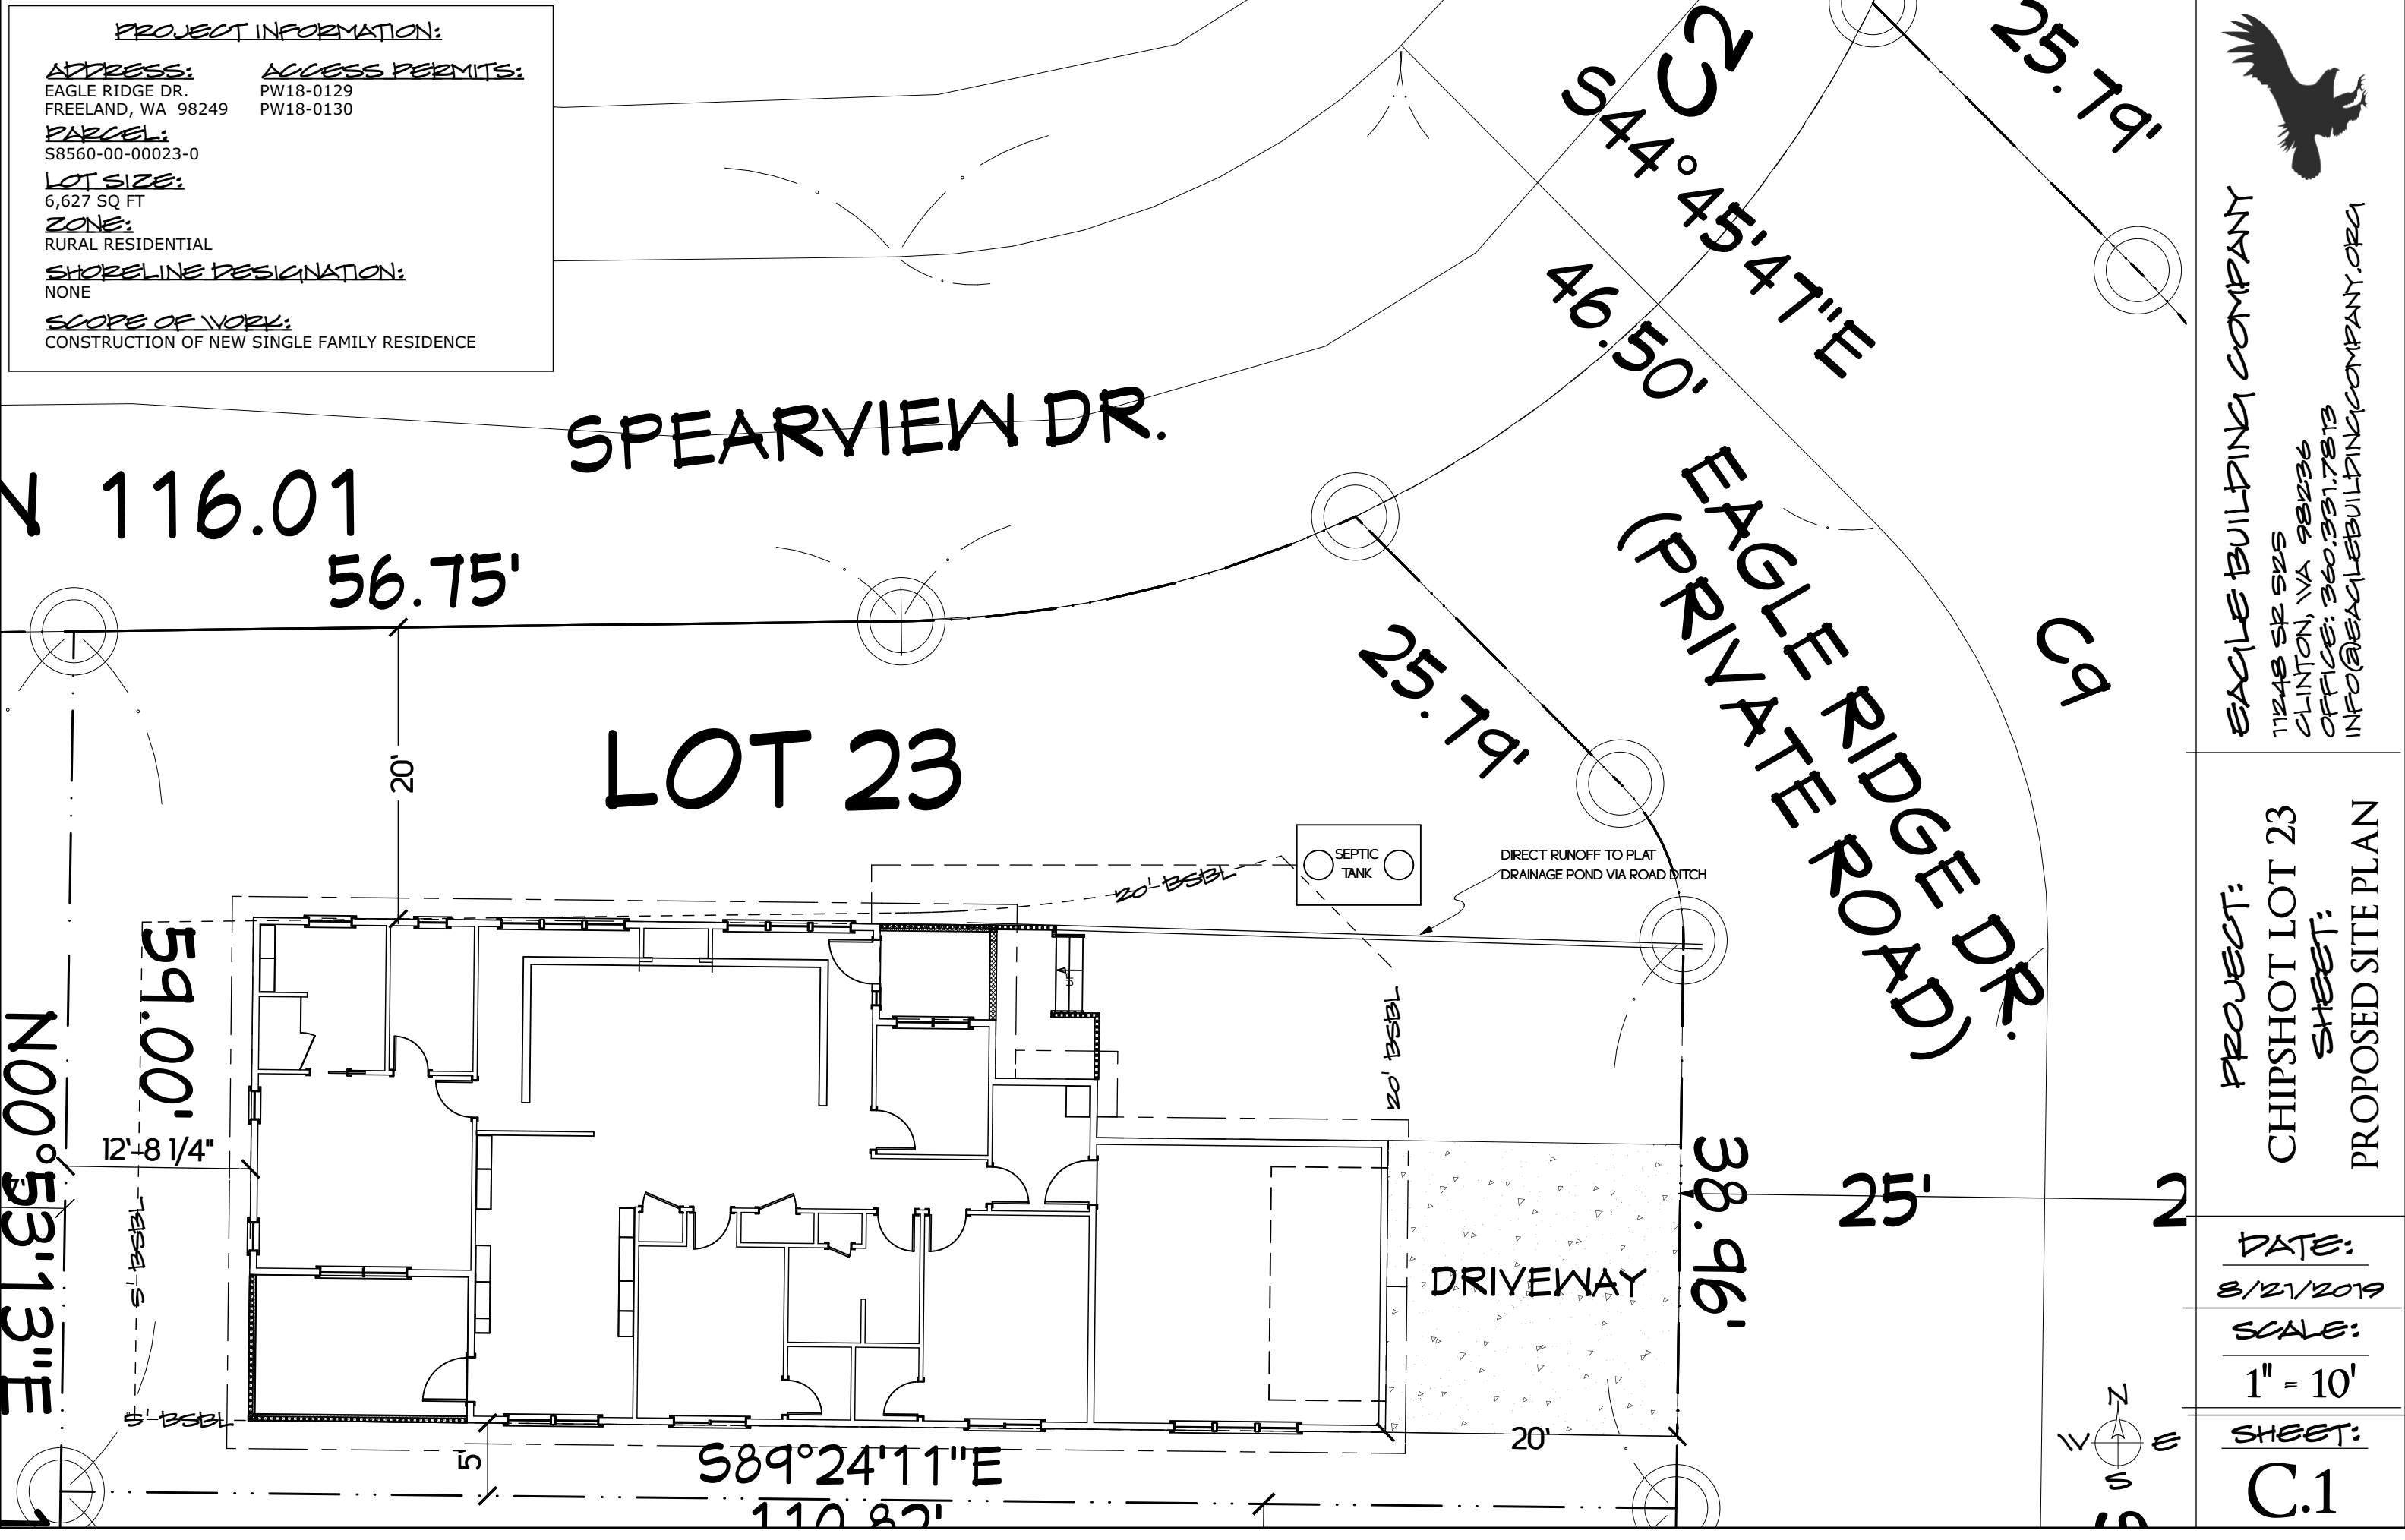



EAGLE BUILDING COMPANY
11248 SR 525
CLINTON, WA 98236
OFFICE: 360.331.7813
INFO@EAGLEBUILDINGCOMPANY.ORG

PROJECT:
CHIPSHOT LOT 23

SHEET:
PROPOSED SITE PLAN

DATE:
8/21/2019

SCALE:
1" = 10'

SHEET:
C.1