

PROJECT INFORMATION:

ADDRESS: 6634 DEER FOOT LN.
FREELAND, WA 98249

IMPERVIOUS COVERAGE:

- Shoreline Area SQFT: 35,569
- Allowed SQFT coverage: 3,557
- SQFT Coverage: 3,490
- % Coverage: 9.81

PARCEL: R22927-192-1190



LOT SIZE: 4 ACRES

ZONE: RURAL

SHORELINE DESIGNATION: RURAL CONSERVANCY

SCOPE OF WORK: CONSTRUCTION OF NEW SINGLE FAMILY RESIDENCE

SCALE: 1" = 30'

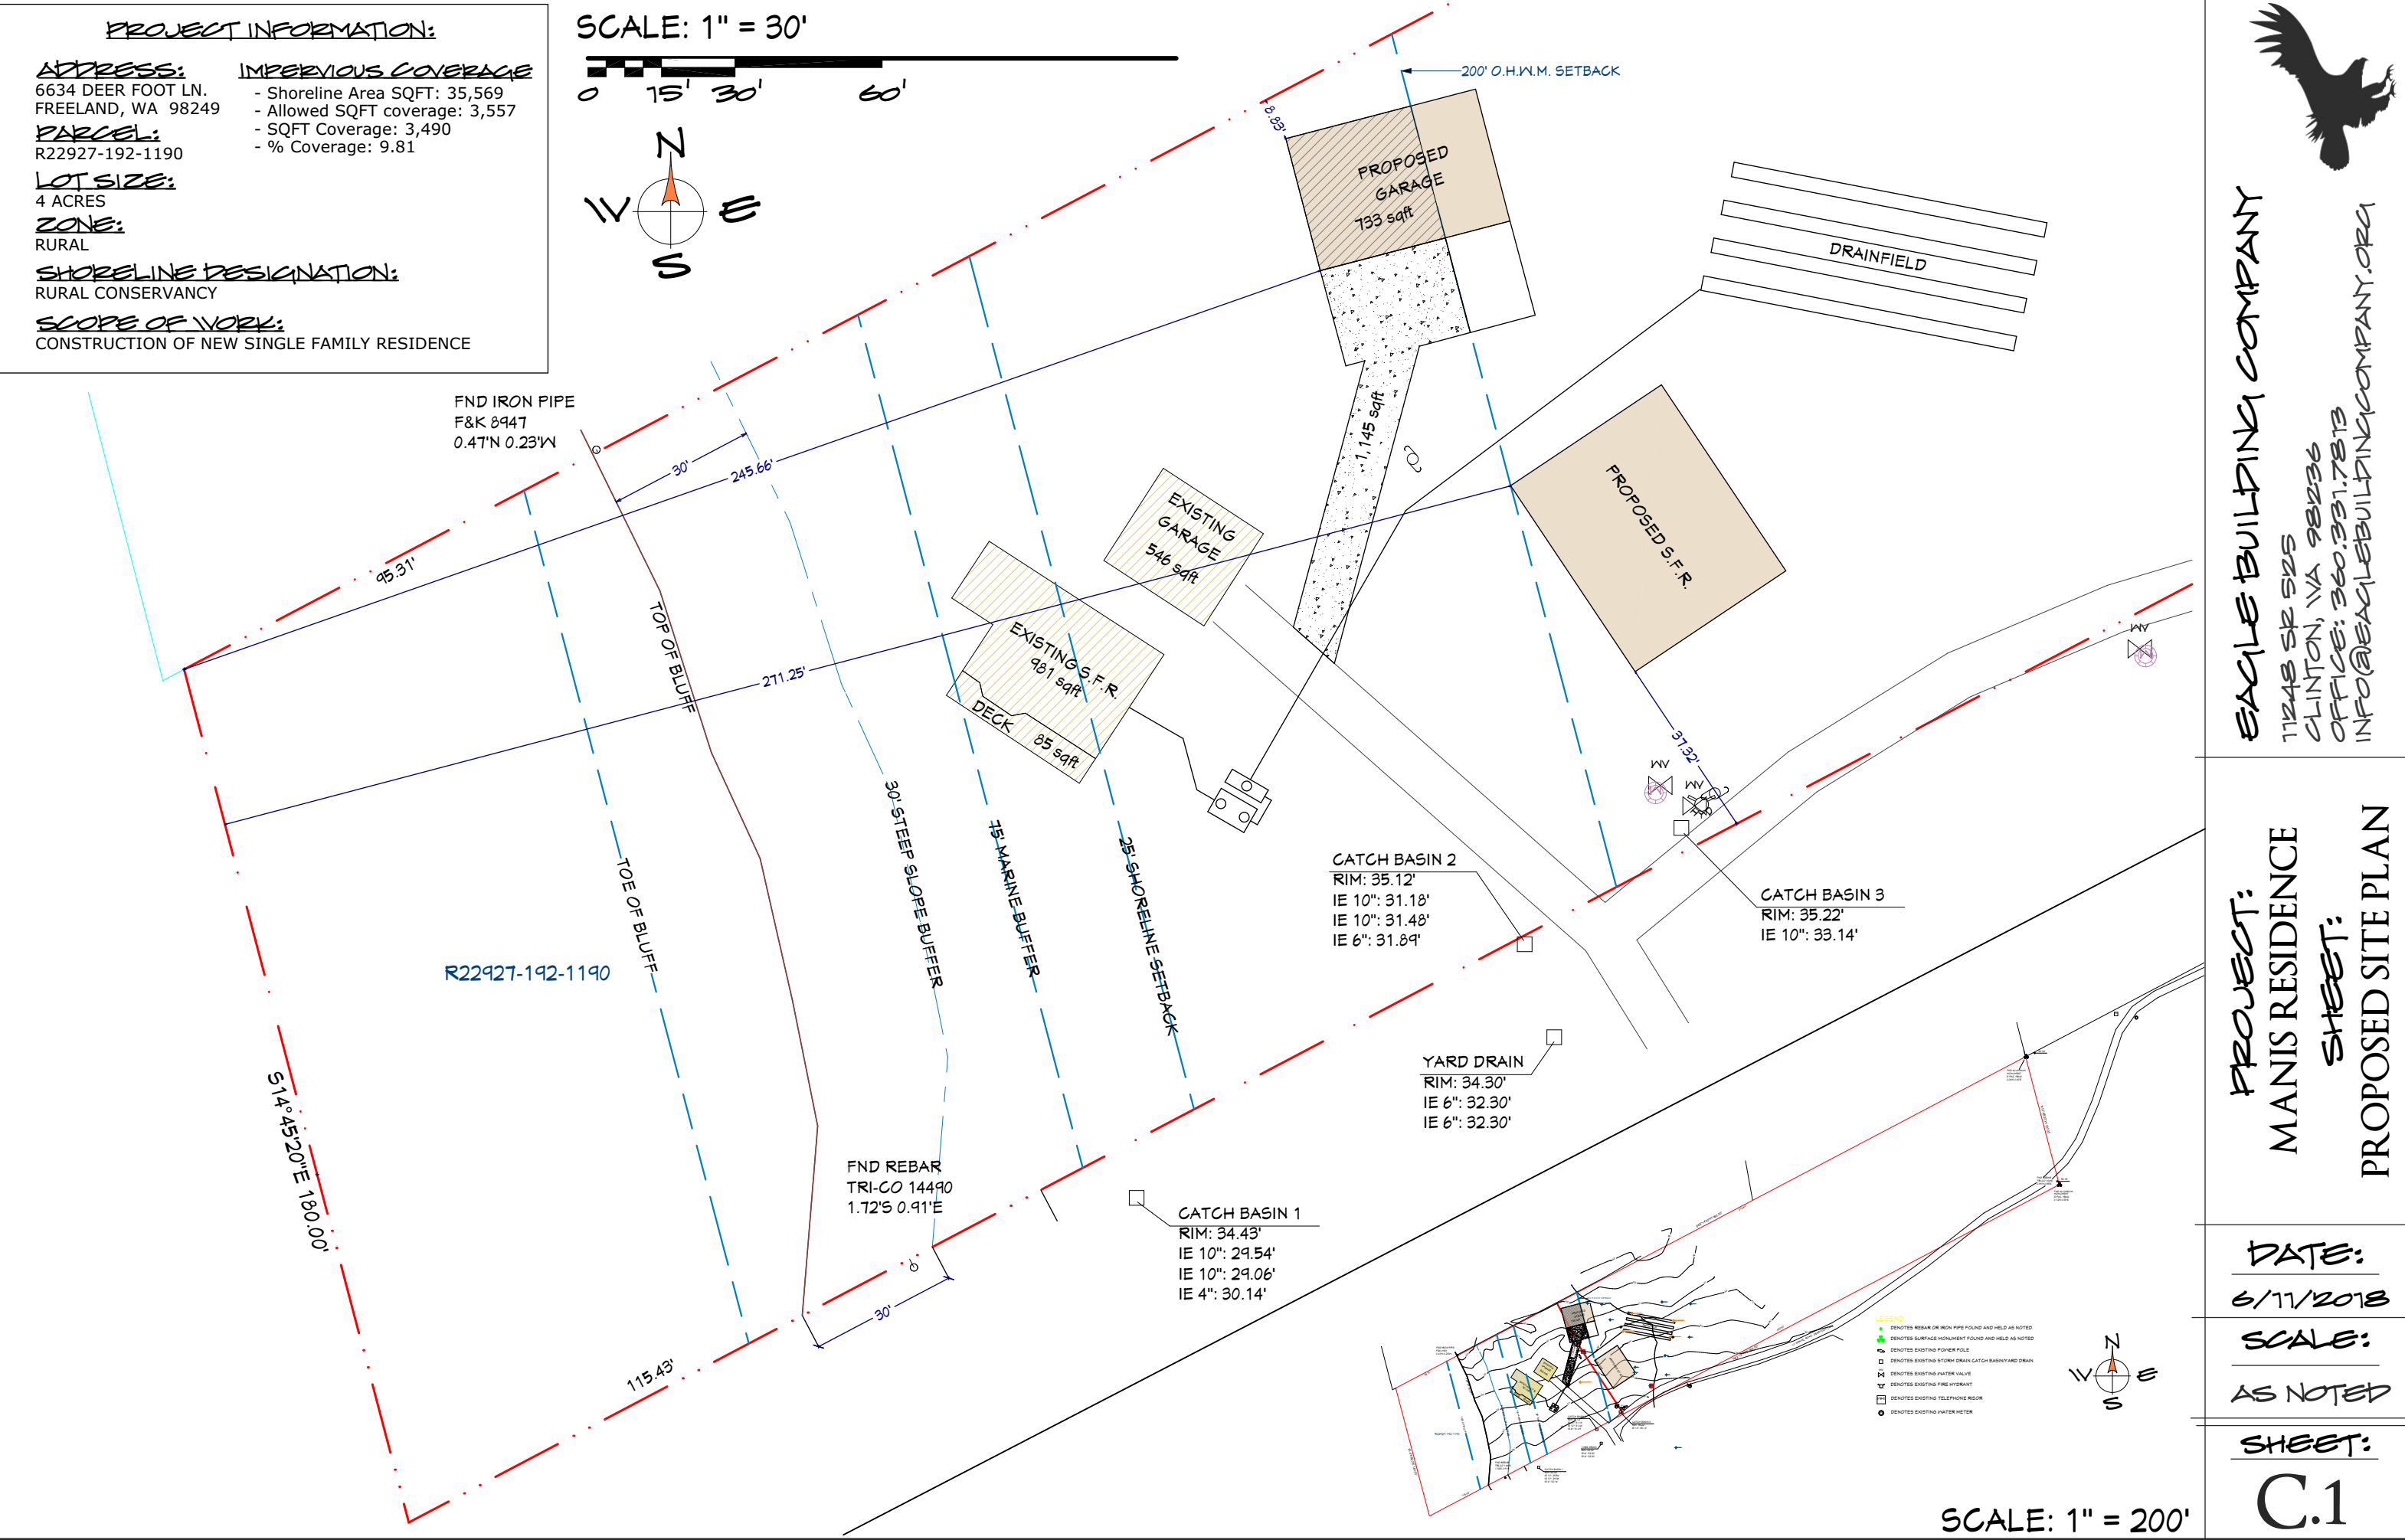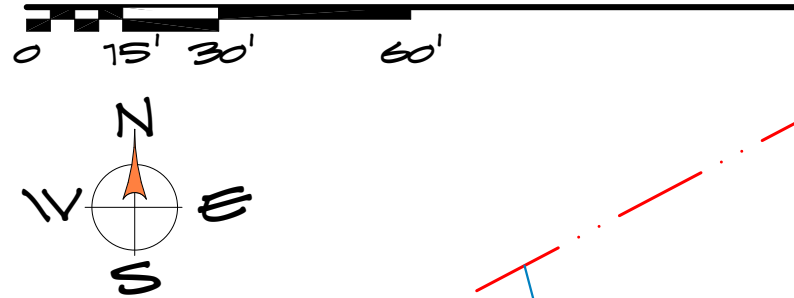

EAGLE BUILDING COMPANY
11248 SR 525
CLINTON, WA 98236
OFFICE: 360.331.7813
INFO@EAGLEBUILDINGCOMPANY.ORG

PROJECT: MANIS RESIDENCE
SHEET: PROPOSED SITE PLAN

DATE: 6/11/2018
SCALE: AS NOTED

SHEET: C.1

- LEGEND**
- DENOTES REBAR OR IRON PIPE FOUND AND HELD AS NOTED
 - DENOTES SURFACE MONUMENT FOUND AND HELD AS NOTED
 - DENOTES EXISTING POWER POLE
 - DENOTES EXISTING STORM DRAIN CATCH BASIN/YARD DRAIN
 - DENOTES EXISTING WATER VALVE
 - DENOTES EXISTING FIRE HYDRANT
 - DENOTES EXISTING TELEPHONE RISER
 - DENOTES EXISTING WATER METER



SCALE: 1" = 200'